


## LEGEND

- 565— PHASE I AND PHASE II TARGET DREDGE ELEVATION
- APPROXIMATE PROPOSED EXTENT OF PHASE I DREDGING
- APPROXIMATE PROPOSED EXTENT OF PHASE II DREDGING

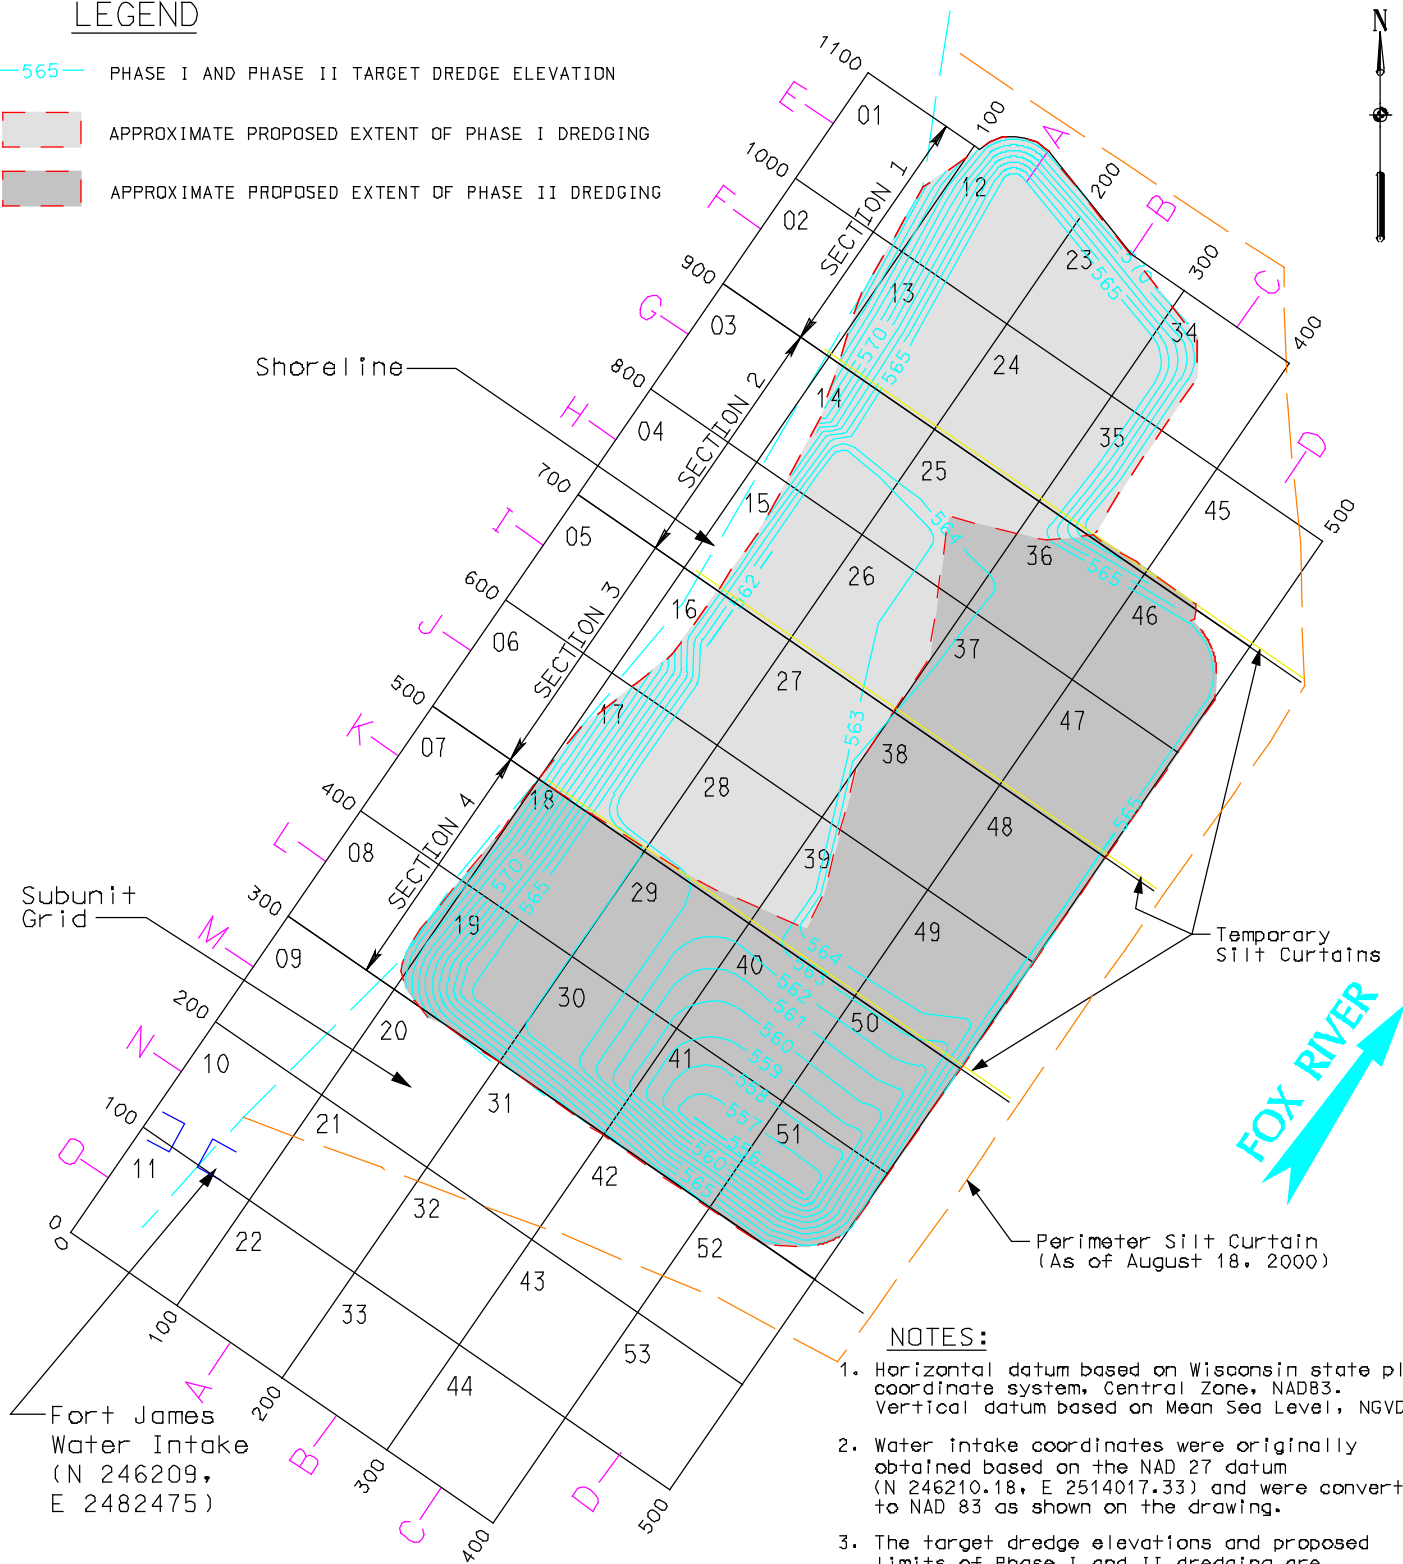

### NOTES:

1. Horizontal datum based on Wisconsin state plane coordinate system, Central Zone, NAD83. Vertical datum based on Mean Sea Level, NGVD 29.
2. Water intake coordinates were originally obtained based on the NAD 27 datum (N 246210.18, E 2514017.33) and were converted to NAD 83 as shown on the drawing.
3. The target dredge elevations and proposed limits of Phase I and II dredging are derived from cross sections given in the Work Plan/Design Memorandum by Fort James dated July 12, 2000.

FORT JAMES 2000 SMU 56/57 PROJECT

FIGURE 3  
WORK SECTIONS

Prepared By:



Date: JANUARY, 2001

By: JRB2

Scope: OOF011

